


SP78224

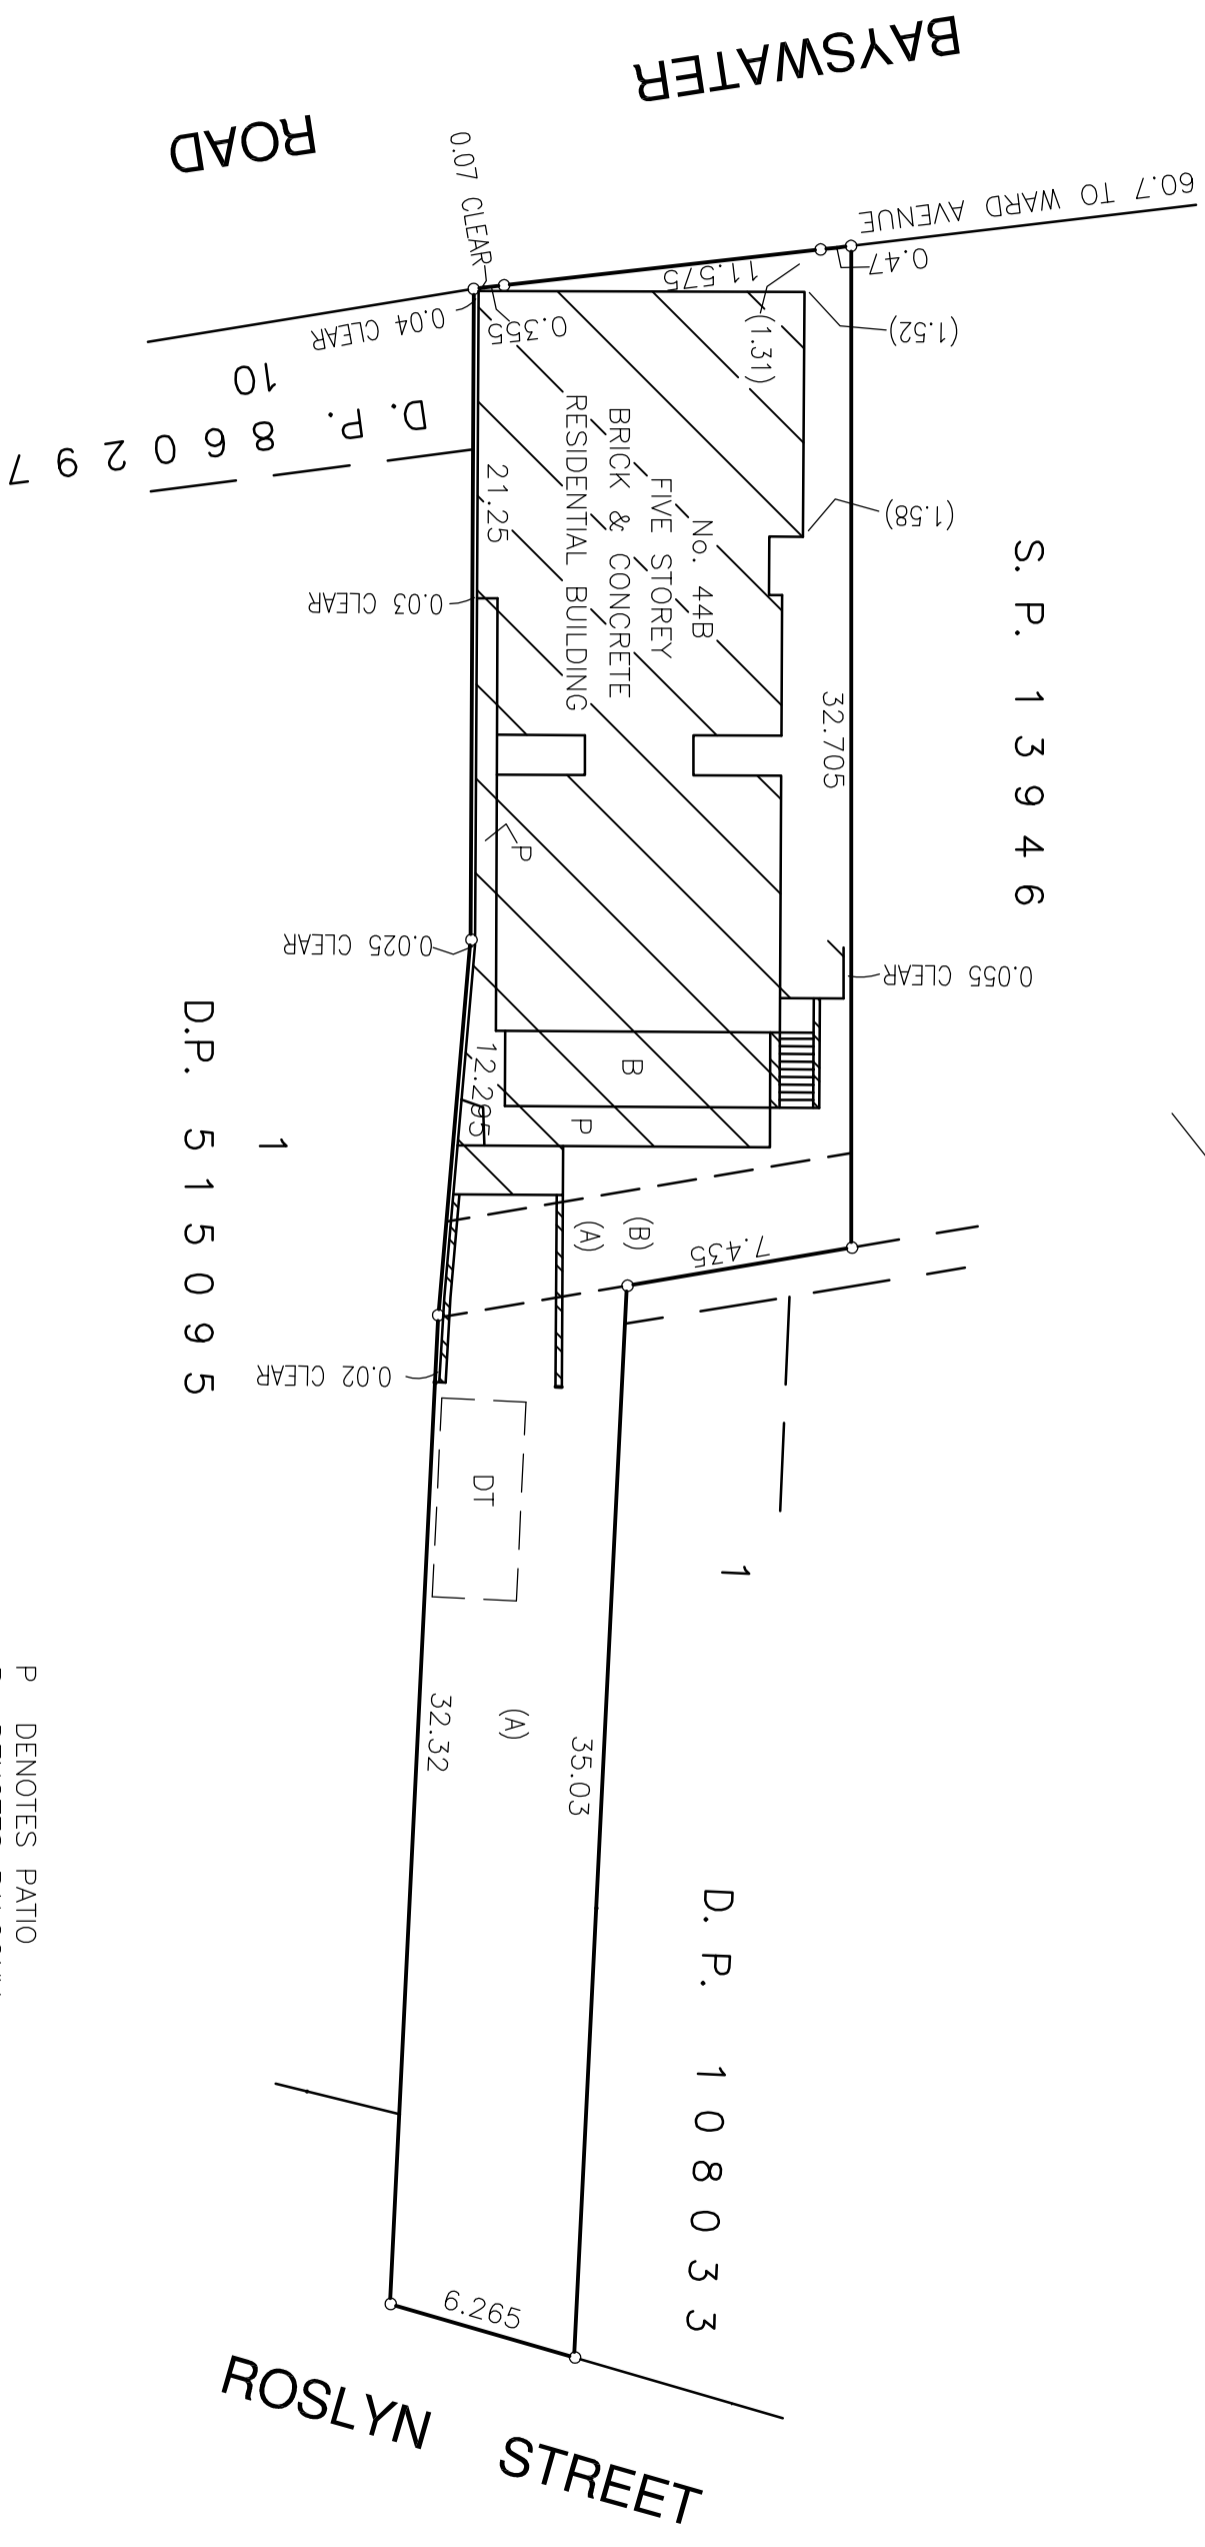

**LOCATION PLAN**

- P DENOTES PATIO
- B DENOTES BALCONY
- DT DENOTES APPROXIMATE POSITION OF DETENTION FACILITY

(A) RIGHT OF WAY (VIDE BK 564 No. 148  
 (B) RIGHT OF WAY (VIDE BK 619 No. 822  
 BK 620 No. 201 & BK 621 No. 383)

Reduction Ratio 1: 250

Lengths are in metres

Registered Surveyor

Authorised Person/General Manager/Accredited Certifier

SURVEYOR'S REFERENCE: 04/0810